
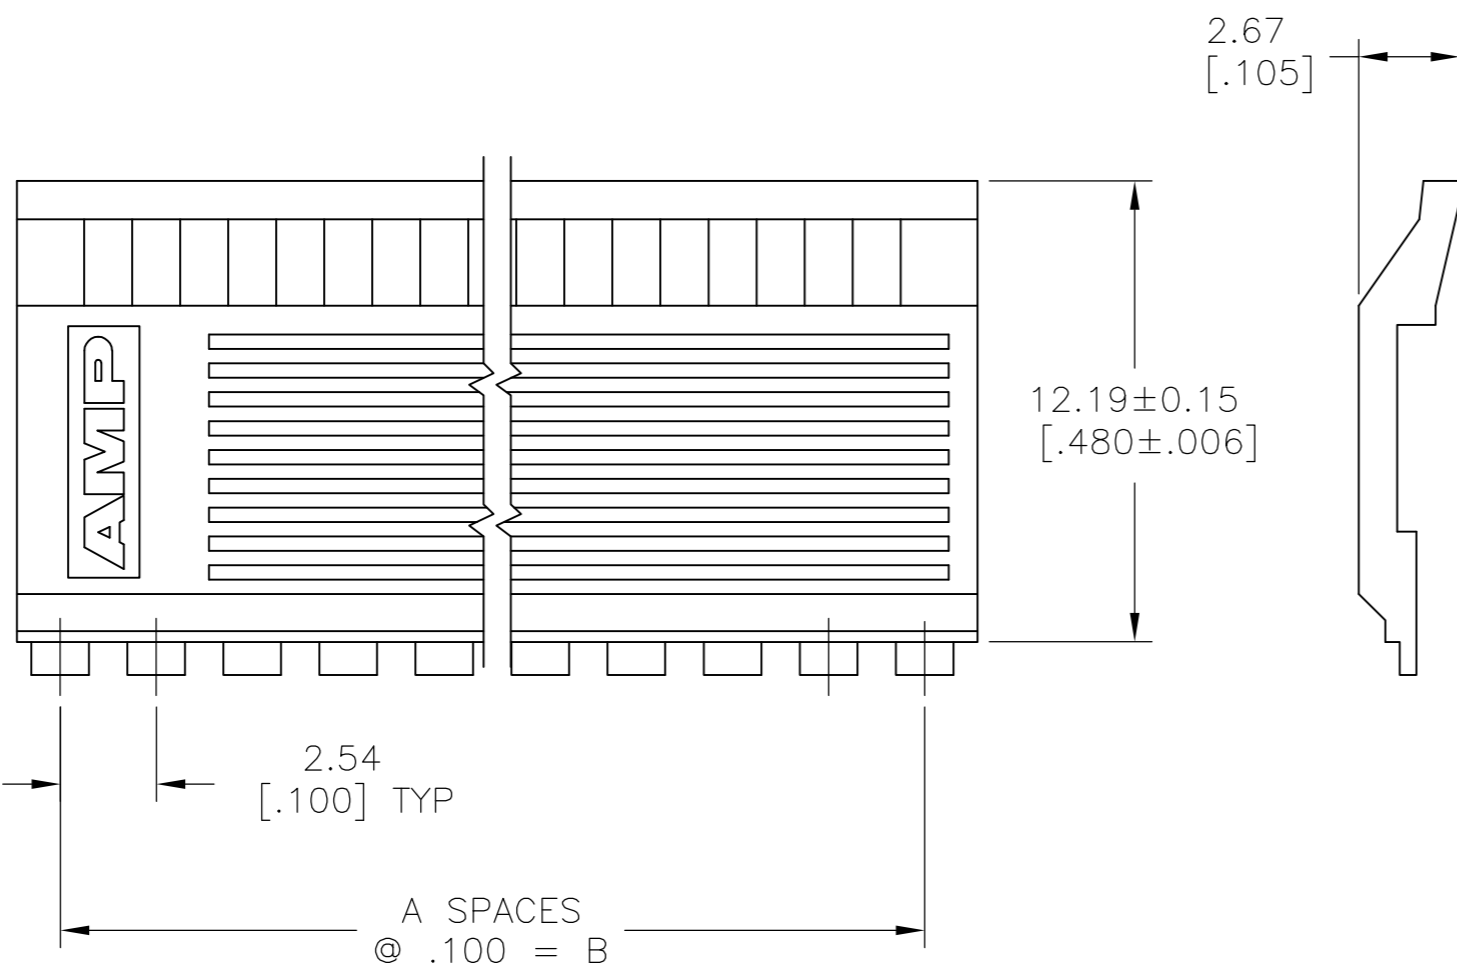
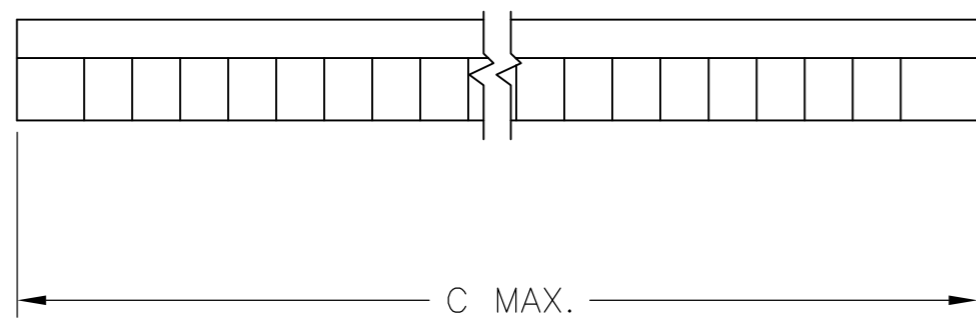


THIS DRAWING IS UNPUBLISHED. RELEASED FOR PUBLICATION  
 © COPYRIGHT - By - ALL RIGHTS RESERVED.

LOC	DIST	REVISIONS			
P	LTR	DESCRIPTION	DATE	DWN	APVD
AD	39	J	REVISED PER ECO-15-008006	17NOV2015	NK MM

- 1 NO. OF POSITIONS INDICATED PERTAINS TO THE HOUSING.
- 2 THIS COVER TO BE USED WITH 102536.
- 3 MATERIAL: FLAME RETARDANT THERMOPLASTIC, COLOR-BLACK.

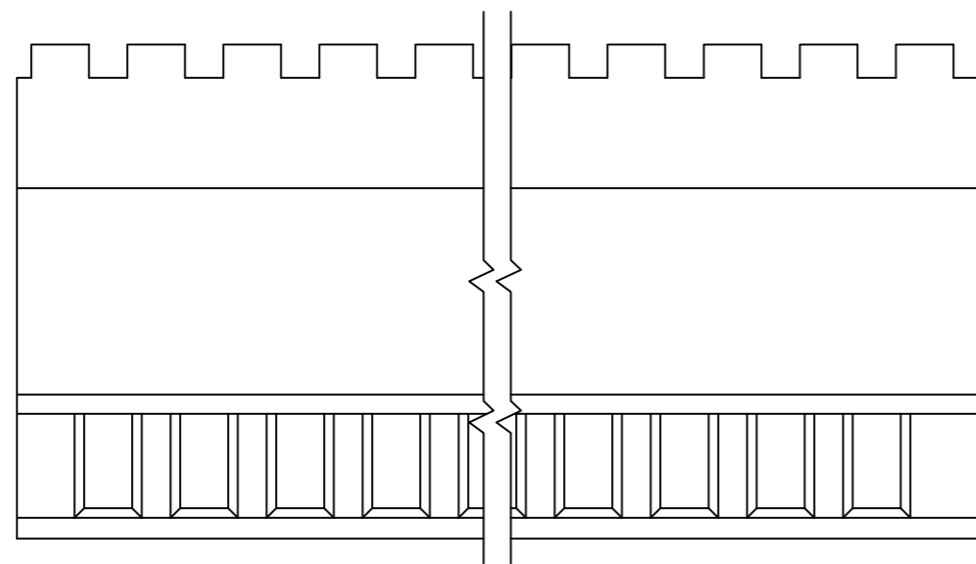

	C	B	A	REF. $\Delta$ NO OF POSN	PART NUMBER
OBSOLETE	91.44 [3.600]	88.90 [3.500]	35	72	<del>3-102541-4</del>
OBSOLETE	88.90 [3.500]	86.36 [3.400]	34	70	<del>3-102541-3</del>
OBSOLETE	86.36 [3.400]	83.82 [3.300]	33	68	<del>3-102541-2</del>
OBSOLETE	83.82 [3.300]	81.28 [3.200]	32	66	<del>3-102541-1</del>
	81.28 [3.200]	78.74 [3.100]	31	64	3-102541-0
OBSOLETE	78.74 [3.100]	76.20 [3.000]	30	62	<del>2-102541-9</del>
	76.20 [3.000]	73.66 [2.900]	29	60	2-102541-8
OBSOLETE	73.66 [2.900]	71.12 [2.800]	28	58	<del>2-102541-7</del>
OBSOLETE	71.12 [2.800]	68.58 [2.700]	27	56	<del>2-102541-6</del>
OBSOLETE	68.58 [2.700]	66.04 [2.600]	26	54	<del>2-102541-5</del>
OBSOLETE	66.04 [2.600]	63.50 [2.500]	25	52	<del>2-102541-4</del>
	63.50 [2.500]	60.96 [2.400]	24	50	2-102541-3
OBSOLETE	60.96 [2.400]	58.42 [2.300]	23	48	<del>2-102541-2</del>
OBSOLETE	58.42 [2.300]	55.88 [2.200]	22	46	<del>2-102541-1</del>
OBSOLETE	55.88 [2.200]	53.34 [2.100]	21	44	<del>2-102541-0</del>
OBSOLETE	53.34 [2.100]	50.80 [2.000]	20	42	<del>1-102541-9</del>
	50.80 [2.000]	48.26 [1.900]	19	40	1-102541-8
OBSOLETE	48.26 [1.900]	45.72 [1.800]	18	38	<del>1-102541-7</del>
OBSOLETE	45.72 [1.800]	43.18 [1.700]	17	36	<del>1-102541-6</del>
	43.18 [1.700]	40.64 [1.600]	16	34	1-102541-5
	40.64 [1.600]	38.10 [1.500]	15	32	1-102541-4
	38.10 [1.500]	35.56 [1.400]	14	30	1-102541-3
	35.56 [1.400]	33.02 [1.300]	13	28	1-102541-2
	33.02 [1.300]	30.48 [1.200]	12	26	1-102541-1
	30.48 [1.200]	27.94 [1.100]	11	24	1-102541-0
	27.94 [1.100]	25.40 [1.000]	10	22	102541-9
	25.40 [1.000]	22.86 [.900]	9	20	102541-8
	22.86 [.900]	20.32 [.800]	8	18	102541-7
	20.32 [.800]	17.78 [.700]	7	16	102541-6
	17.78 [.700]	15.24 [.600]	6	14	102541-5
	15.24 [.600]	12.70 [.500]	5	12	102541-4
	12.70 [.500]	10.16 [.400]	4	10	102541-3
	10.16 [.400]	7.62 [.300]	3	8	102541-2
	7.62 [.300]	5.08 [.200]	2	6	102541-1
	C	B	A	REF. $\Delta$ NO OF POSN	PART NUMBER
COVER DIMENSION					

THIS DRAWING IS A CONTROLLED DOCUMENT.

DIMENSIONS: mm [INCHES]	TOLERANCES UNLESS OTHERWISE SPECIFIED:	DWN 06MAR09 RAGHAVENDRA	TE Connectivity
	0 PLC ± - 1 PLC ± - 2 PLC ± - 3 PLC ± 0.13 [.005] 4 PLC ± - ANGLES ± - FINISH -	CHK 06MAR09 JEFFREY GESFORD APVD 03MAR09 JEFFREY GESFORD PRODUCT SPEC - APPLICATION SPEC - WEIGHT -	NAME COVER - HALF, LOW PROFILE, MASS TERMINATION AMPMODU, .100 C/L, NO POLARIZATION
MATERIAL $\Delta$ 3		SIZE A2 CAGE CODE 00779 DRAWING NO C=102541	RESTRICTED TO -
CUSTOMER DRAWING			SCALE 5:1 SHEET 1 of 1 REV J

# Mouser Electronics

Authorized Distributor

Click to View Pricing, Inventory, Delivery & Lifecycle Information:

[TE Connectivity:](#)

[102541-5](#)